



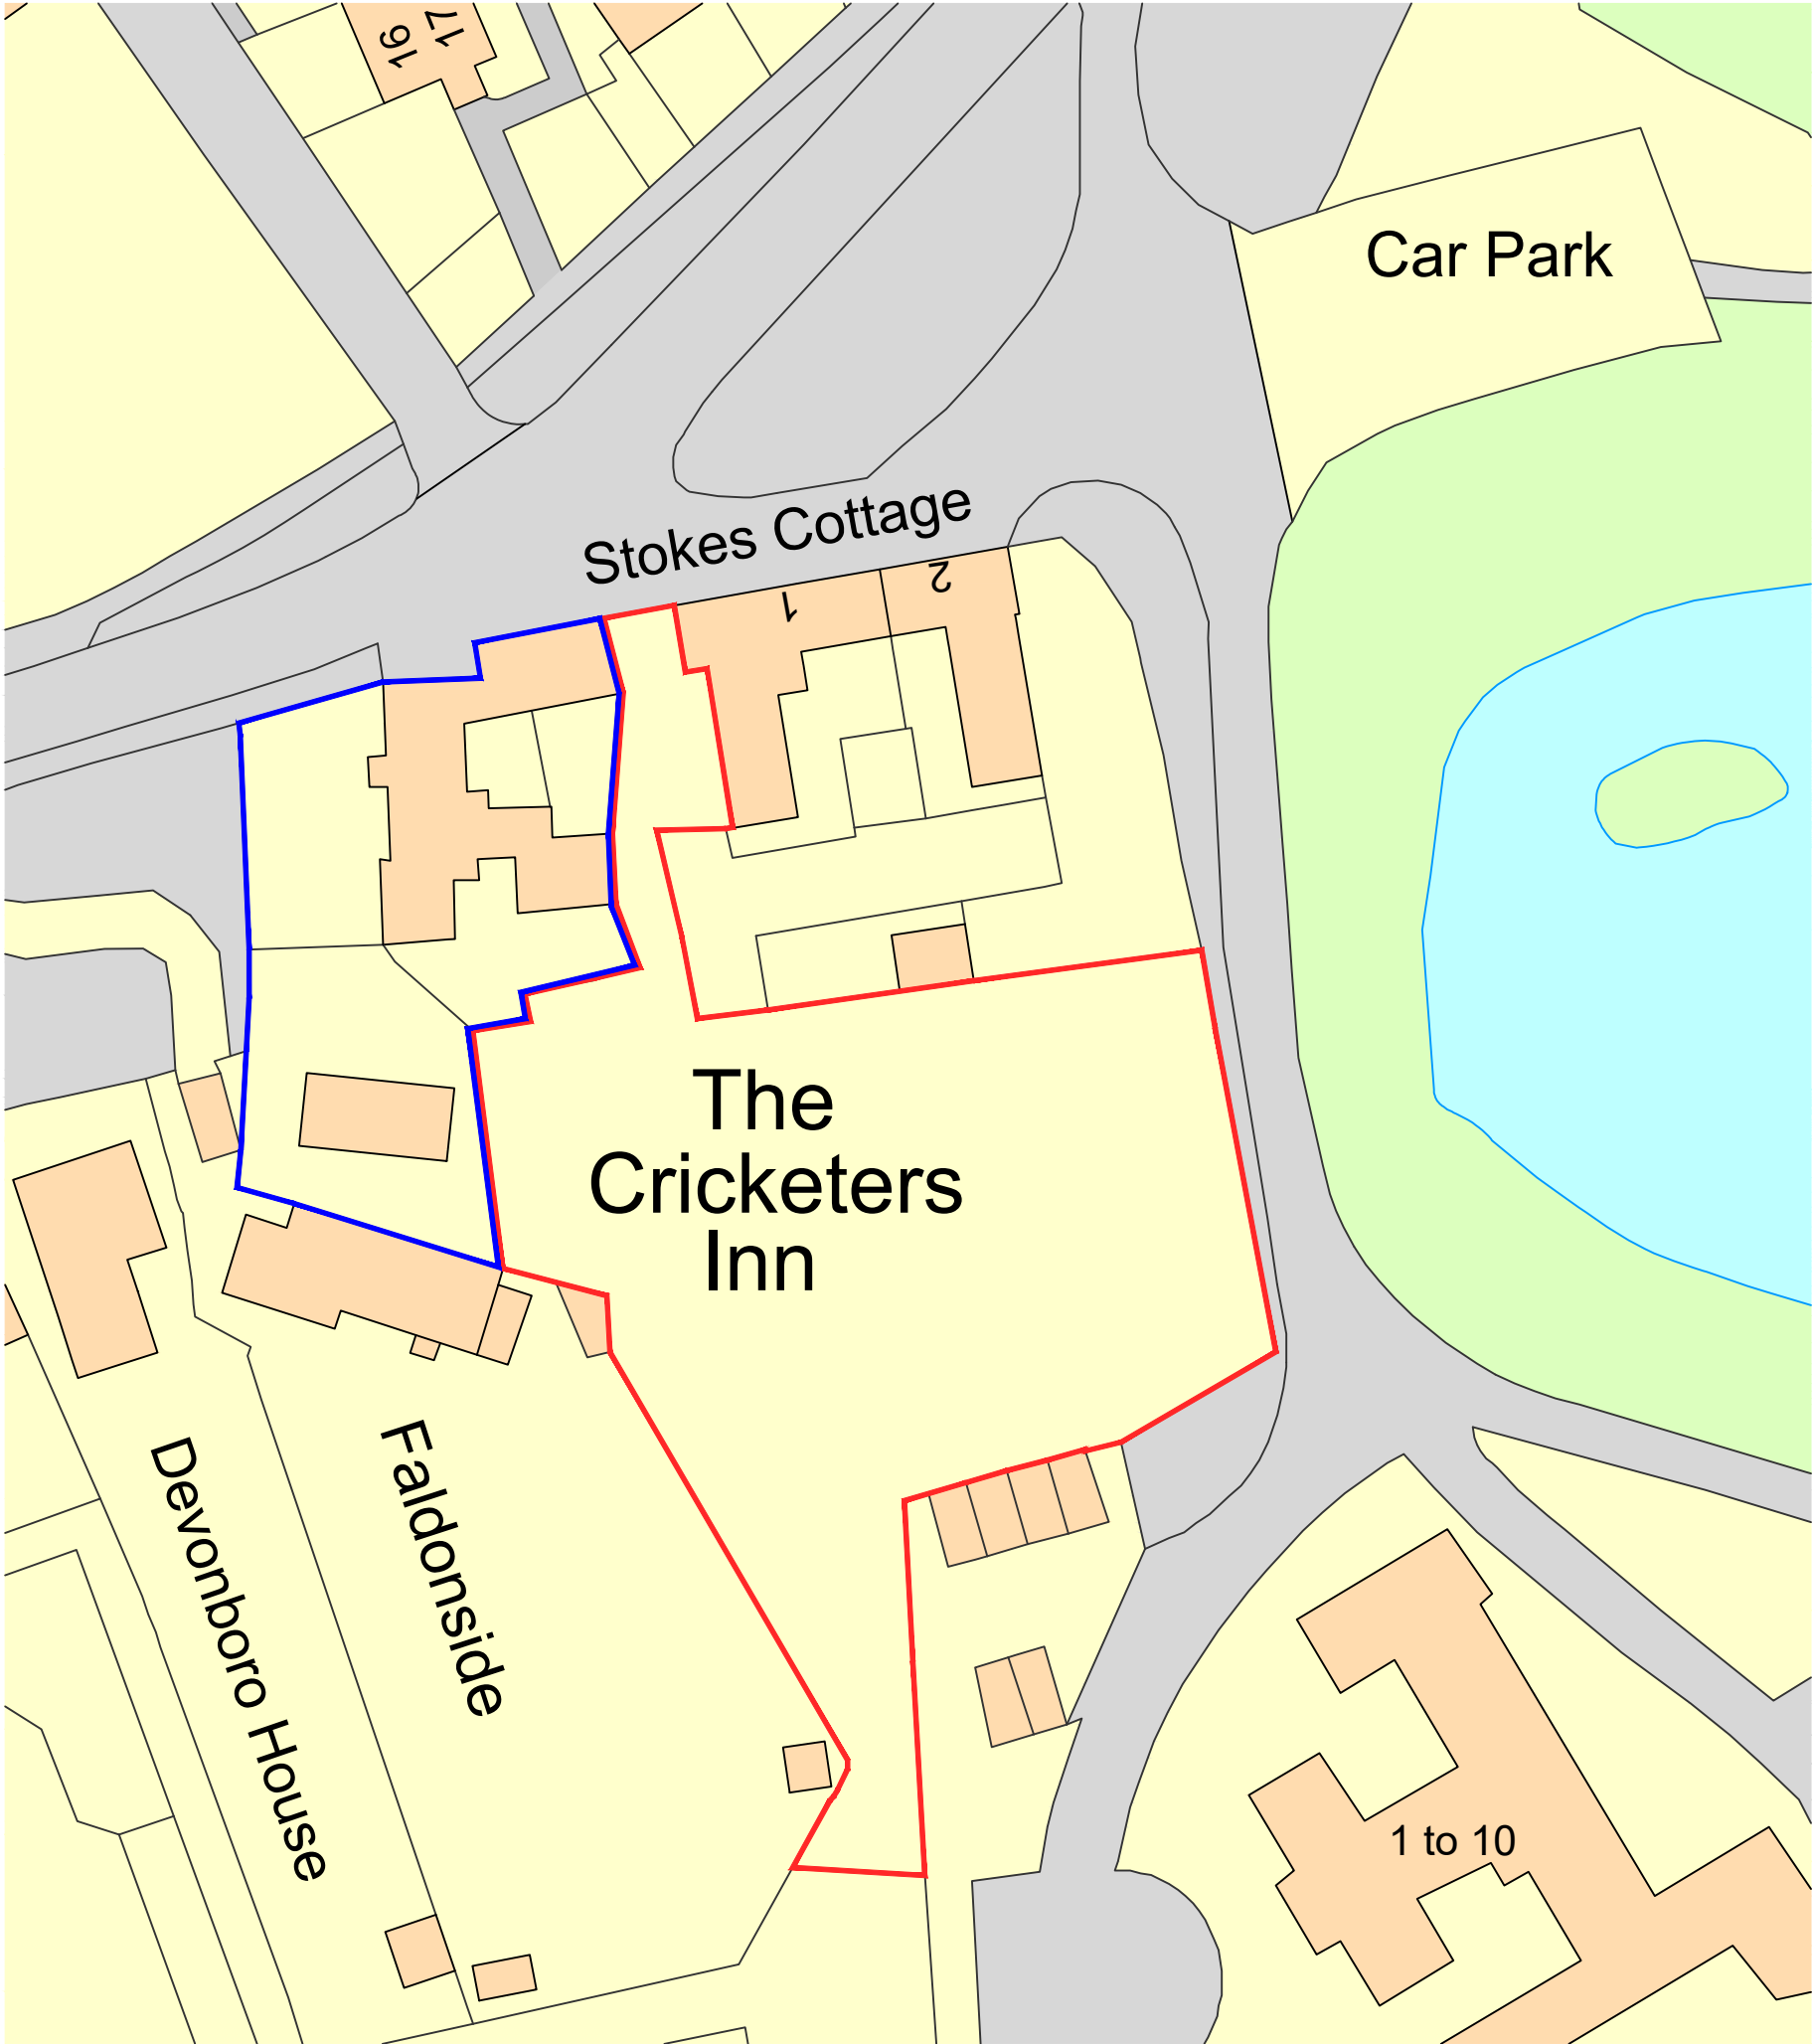

Ordnance Survey, (c) Crown Copyright 2025. All rights reserved. Licence number 100022432

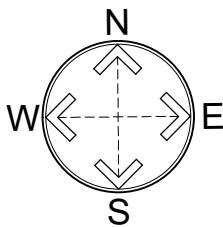

NOTE Use figured dimensions only. Scale drawing only when a scale bar is present. All dimensions to be checked by user and any discrepancies, error or omissions to be reported to Jaunty Angles Ltd before work commences. Read this drawing with all relevant materials.	Rev.	Client Mr T Gould		Drawing Title LOCATION PLAN			JAUNTY Angles Interior & Architectural Design
		Job Land to the Rear of The Cricketers Inn					
© Jaunty Angles Ltd 2026	Phase Pre - App	Job No. 25164	Drawing No. 03.00	Scale 1:500@ A3	Drawn CC	Date 26.02.26	